

TAG	Manufacturer	DESCRIPTION	QUANTITY
BC-01	KI, Inc.	Rivulus Bookcase	3
BC-02A	KI, Inc.	My Place - 90Deg Curve Shelving, 48H - Starter	2
BC-02B	KI, Inc.	My Place - 90Deg Curve Shelving, 48H - Adder	2
CH-01	KI, Inc.	Lumight High Density Amless Chair, Poly Seatback (Quantity indicates # shown in plan - provide 94 total)	66
LC-05A	KI, Inc.	My Place - Inside Back 90Deg Curve, Contrast Concoated Glides, 48H	2
LC-05B	KI, Inc.	My Place - Backless 90Deg Curve, Non-Contrast Concoated Glides	1
LC-05C	KI, Inc.	My Place - Inside Back 90Deg Curve, Contrast Concoated Glides, 48H	4
LC-06A	KI, Inc.	Sway Lounge Chair	2
LC-06B	KI, Inc.	Sway Ottoman	1
M-09	KI, Inc.	Transport Dolly	3
ST-01A	KI, Inc.	Lumight High Density Amless Stool, 24H, Poly Seatback (AS)	8
ST-01B	KI, Inc.	Lumight High Density Amless Stool, 24H, Poly Seatback (TS)	4
T-04A	KI, Inc.	Alterra Table, Round, Flat Disc Base, 5' Column, Fixed Height, 48D, Powdercoat, 74P Edge	4
T-04B	KI, Inc.	Alterra Table, Round, Flat Disc Base, 5' Column, Fixed Height, 48D, Powdercoat, 74P Edge	4
T-05	KI, Inc.	Alterra Table, Round, Flat Disc Base, 4' Column, Fixed Height, 36D, Powdercoat, 74P Edge	5
T-06	KI, Inc.	Octagonal Fixed Height Desk, Large	6
T-07	KI, Inc.	Picouette Nesting Table, Fixed Height, 30D x 72L	8
T-08A	KI, Inc.	YS Rivulus Worktable, Single-Faced Top Storage and Doors - Above Surface PM	1
T-08B	KI, Inc.	MM Rivulus Worktable, Single-Faced Top Storage and Doors - Above Surface PM	1
T-08C	KI, Inc.	MM Rivulus Worktable, Single-Faced Cubby Storage and Doors - Above Surface PM	1
T-09	KI, Inc.	Teen Rivulus Worktable, Double-Faced Top + Cubby Storage and Doors - PM	1
T-10	KI, Inc.	My Place - Rectangular In-Line Table without PM, Concoated Glides	2
T-11	KI, Inc.	My Place - 28" Round Table, Non-Contrast (Grade TBD) Concoated Glides	1
T-12	KI, Inc.	My Place - Pillar Table, Inside Curve, 36H x 18D x 102L w/Power Module	4
T-13	KI, Inc.	IC Table Max-Adj. Height Leg, Control Curve Round Top	4

TAG	Manufacturer	DESCRIPTION	QUANTITY
CH-03	FALCON	Aluminum Arm Chair	18
F-1	GO	Trace Metal Lateral File - 36W/3 High	3
LC-07	HABA	Blossom Sofa	2
LC-08A	OFS / CAROLINA	Desk Lounge Chair with Arms	1
LC-08B	OFS / CAROLINA	Desk Lounge Chair with Arms + Power Module	3
LC-09	OFS / CAROLINA	Desk Lounge Chair NO Arms	3
M-05A	DEEBOD	Rabatol Chair - Large	1
M-05B	DEEBOD	Rabatol Chair - Small	1
M-05C	DEEBOD	Rabatol Chair - Small	1
M-06	WESCO	Soft Heating Seat Set	1
M-07	HABA	St And Play Stooler	1
M-08A	HABA PRO	HABA Pro Group Cherry Stones Sensory Activity	1
M-08B	HABA PRO	HABA Pro Group Gear Whirrs Sensory Activity	1
M-09C	HABA PRO	HABA Pro Group Ball Gyroth Sensory Activity	1
M-10	GO	Trace All Metal Double Lockers	2
M-11	LUINE	Meal Shaving Unit	1
M-12	MACKASSAN GROUP	Pic - 60" Double Container - Waste + Recycling Container - 32 GALLON	6
M-13	MACKASSAN GROUP	Pic - 60" Single Container - Paper Recycling Container - 16 GALLON	2
TC-01	VIA SEATING	###	4
TS-01	VIA SEATING	###	2

TAG	Manufacturer	DESCRIPTION	QUANTITY
EC-1	KI, Inc.	EXISTING GRAZE TASK CHAIR - NO ARMS (QUANTITY REFLECTS AMOUNT SHOWN IN PLAN, ALL 24 CHAIRS TO BE REUSED)	24
EC-2	KI, Inc.	EXISTING STRIVE TASK CHAIR - NO ARMS (QUANTITY REFLECTS AMOUNT SHOWN IN PLAN, ALL 16 CHAIRS TO BE REUSED)	9
EC-3	KI, Inc.	EXISTING MAESTRO STACKING CHAIR - NO ARMS (QUANTITY REFLECTS AMOUNT SHOWN IN PLAN, ALL 16 CHAIRS TO BE REUSED)	30
ECR-1	NA	EXISTING MEETING ROOM ORENZA	1
ECR-2	STEELCASE	EXISTING DIR. OFFICE ORENZA - SMALL	1
ECR-3	STEELCASE	EXISTING DIR. OFFICE ORENZA - LARGE	1
ECR-4	STEELCASE	EXISTING DIR. OFFICE ORENZA	1
ED-1	NA	EXISTING DISPLAY UNIT	5
ED-2	NA	EXISTING DISPLAY UNIT	3
ED-3	NA	EXISTING WALL MOUNTED DISPLAY UNIT (LIBRARY TO VERIFY FINAL LOCATIONS IN FIELD)	6
EM-1	KI, Inc.	EXISTING MAESTRO DOLLY	4
EM-2A	STEELCASE	EXISTING FILE CABINETS	1
EM-2B	STEELCASE	EXISTING FILE CABINETS	3
EM-3	NA	EXISTING MICROFILM FILE CABINETS	6
EM-4	NA	EXISTING FILE CABINETS	3
EM-5	LUINE	EXISTING RECYCLING CONTAINER	1
EM-6	NA	EXISTING WALL ACTIVITY	1
EM-7	NA	EXISTING WALL ACTIVITY	1
EM-8	NA	EXISTING WALL ACTIVITY	1
EM-9	NA	EXISTING WALL ACTIVITY	1
ET-1	KI, Inc.	EXISTING PIROUETTE NESTING TABLE - 30D x 72L	15
ET-2	KI, Inc.	EXISTING PIROUETTE NESTING TABLE - 30D x 60L	6
ET-3	STEELCASE	EXISTING DIR. OFFICE ODLONG TABLE	1
ET-4	NA	EXISTING ROUND STUDY TABLE - 48" DIA	1
ET-5	NA	EXISTING ROUND TABLE - 31" DIA	1
ETC-1	NA	EXISTING STAFF TASK CHAIR	39
EWS-1	STEELCASE	EXISTING DIR. OFFICE WORKSTATION / DESK	1

TAG	Manufacturer	DESCRIPTION	QUANTITY
CH-02A	TMC KIDS	FLOVER CHAIR - CHILD	8
CH-02B	TMC KIDS	FLOVER CHAIR - ADULT	8
LC-01	TMC KIDS	ALCANTARA LOUNGE CHAIR AND A HALF	2
LC-02A	TMC KIDS	SPLASH PUDDLE STOOL - 16H	1
LC-02B	TMC KIDS	DUNE PUDDLE STOOL - 16H	2
LC-02C	TMC KIDS	LITTLE PUDDLE STOOL - 12H	1
LC-03	TMC KIDS	LAKE BENCH - SMALL, 17SH	2
LC-04A	TMC KIDS	LAKE LOUNGE - SMALL, 17SH	1
LC-04B	TMC KIDS	LAKE LOUNGE - LARGE, 17SH	1
M-01	TMC KIDS	ARBOR TREE OTTOMAN	1
M-02	TMC KIDS	LEAF SPROUT DISPLAY W/CASTERS	1
M-03	TMC KIDS	MOBILE DISPLAY UNIT	1
M-04	TMC KIDS	WOOD DISPLAY TOWER - 3 TIER WITH CASTERS	2
T-01	TMC KIDS	CYLINDER DRUM OCCASIONAL TABLE - 36D x 15H	3
T-02	TMC KIDS	FLOVER TABLE - 36H, FLOVER LEGS	2
T-03	TMC KIDS	FLOVER TABLE - 36D	2

TAG	Manufacturer	DESCRIPTION	QUANTITY
BC-03	GROUPE LACASSE	CONCEPT 400E BOOKCASE, 4 SHELVES - 36W x 14D x 73H	1
T-14	GROUPE LACASSE	IS SITE COMPUTER TABLE, 5W x 14L	1
T-15	GROUPE LACASSE	MICROFILM TABLE - 36x72	2
T-16	GROUPE LACASSE	QUORUM MULTICONFERENCE STUDY TABLE - 36x72	1
T-17	GROUPE LACASSE	YS COMPUTER TABLE - 36x60	6
WG-01	GROUPE LACASSE	MM WORKSTATION GROUPING	1
WG-02	GROUPE LACASSE	BS WORKSTATION GROUPING	1
WG-03	GROUPE LACASSE	AS WORKSTATION GROUPING	1
WG-04	GROUPE LACASSE	CM WORKSTATION GROUPING	1
WG-05	GROUPE LACASSE	FNANCE WORKSTATION GROUPING	1
WG-06	GROUPE LACASSE	YS WORKSTATION GROUPING	1
WS-01	GROUPE LACASSE	STAFF WORKSTATION	2
WS-02	GROUPE LACASSE	ADMIN GREETER WORKSTATION	1
WS-03	GROUPE LACASSE	HR OFFICE WORKSTATION	1

TAG	DESCRIPTION	QUANTITY
ES-3	25"D x 36"W x 42"H (11"D Shelves, 3 Tall)	10
ES-4	11" DTD x 36"W x 48"H (9"D Shelves, 7 Tall)	4
ES-5	21"D x 36"W x 60"H (9"D Shelves, 7 Tall)	160
ES-20	12"D x 36"W x 60"H (9"D Shelves, 5 Tall)	3
ES-21	12"D x 36"W x 60"H (9"D Shelves, 5 Tall)	1
ES-24	15"D x 36"W x 60"H (11"D Shelves, 7 Tall)	2
ES-25	12"D x 36"W x 60"H (9"D Shelves, 7 Tall)	8
ES-26	12"D x 36"W x 60"H (9"D Shelves, 6 Tall)	1
ES-31	25"D x 36"W x 42"H (11"D Shelves, 3 Tall)	8
ES-32	12"D x 36"W x 60"H (9"D Shelves, 5 Tall)	5
ES-33	21"D x 36"W x 60"H (9"D Shelves, 5 Tall)	24
ES-41	12" DTD x 36"W x 42"H (12"D Shelves, 3 Tall)	4


E

D

C

B

A

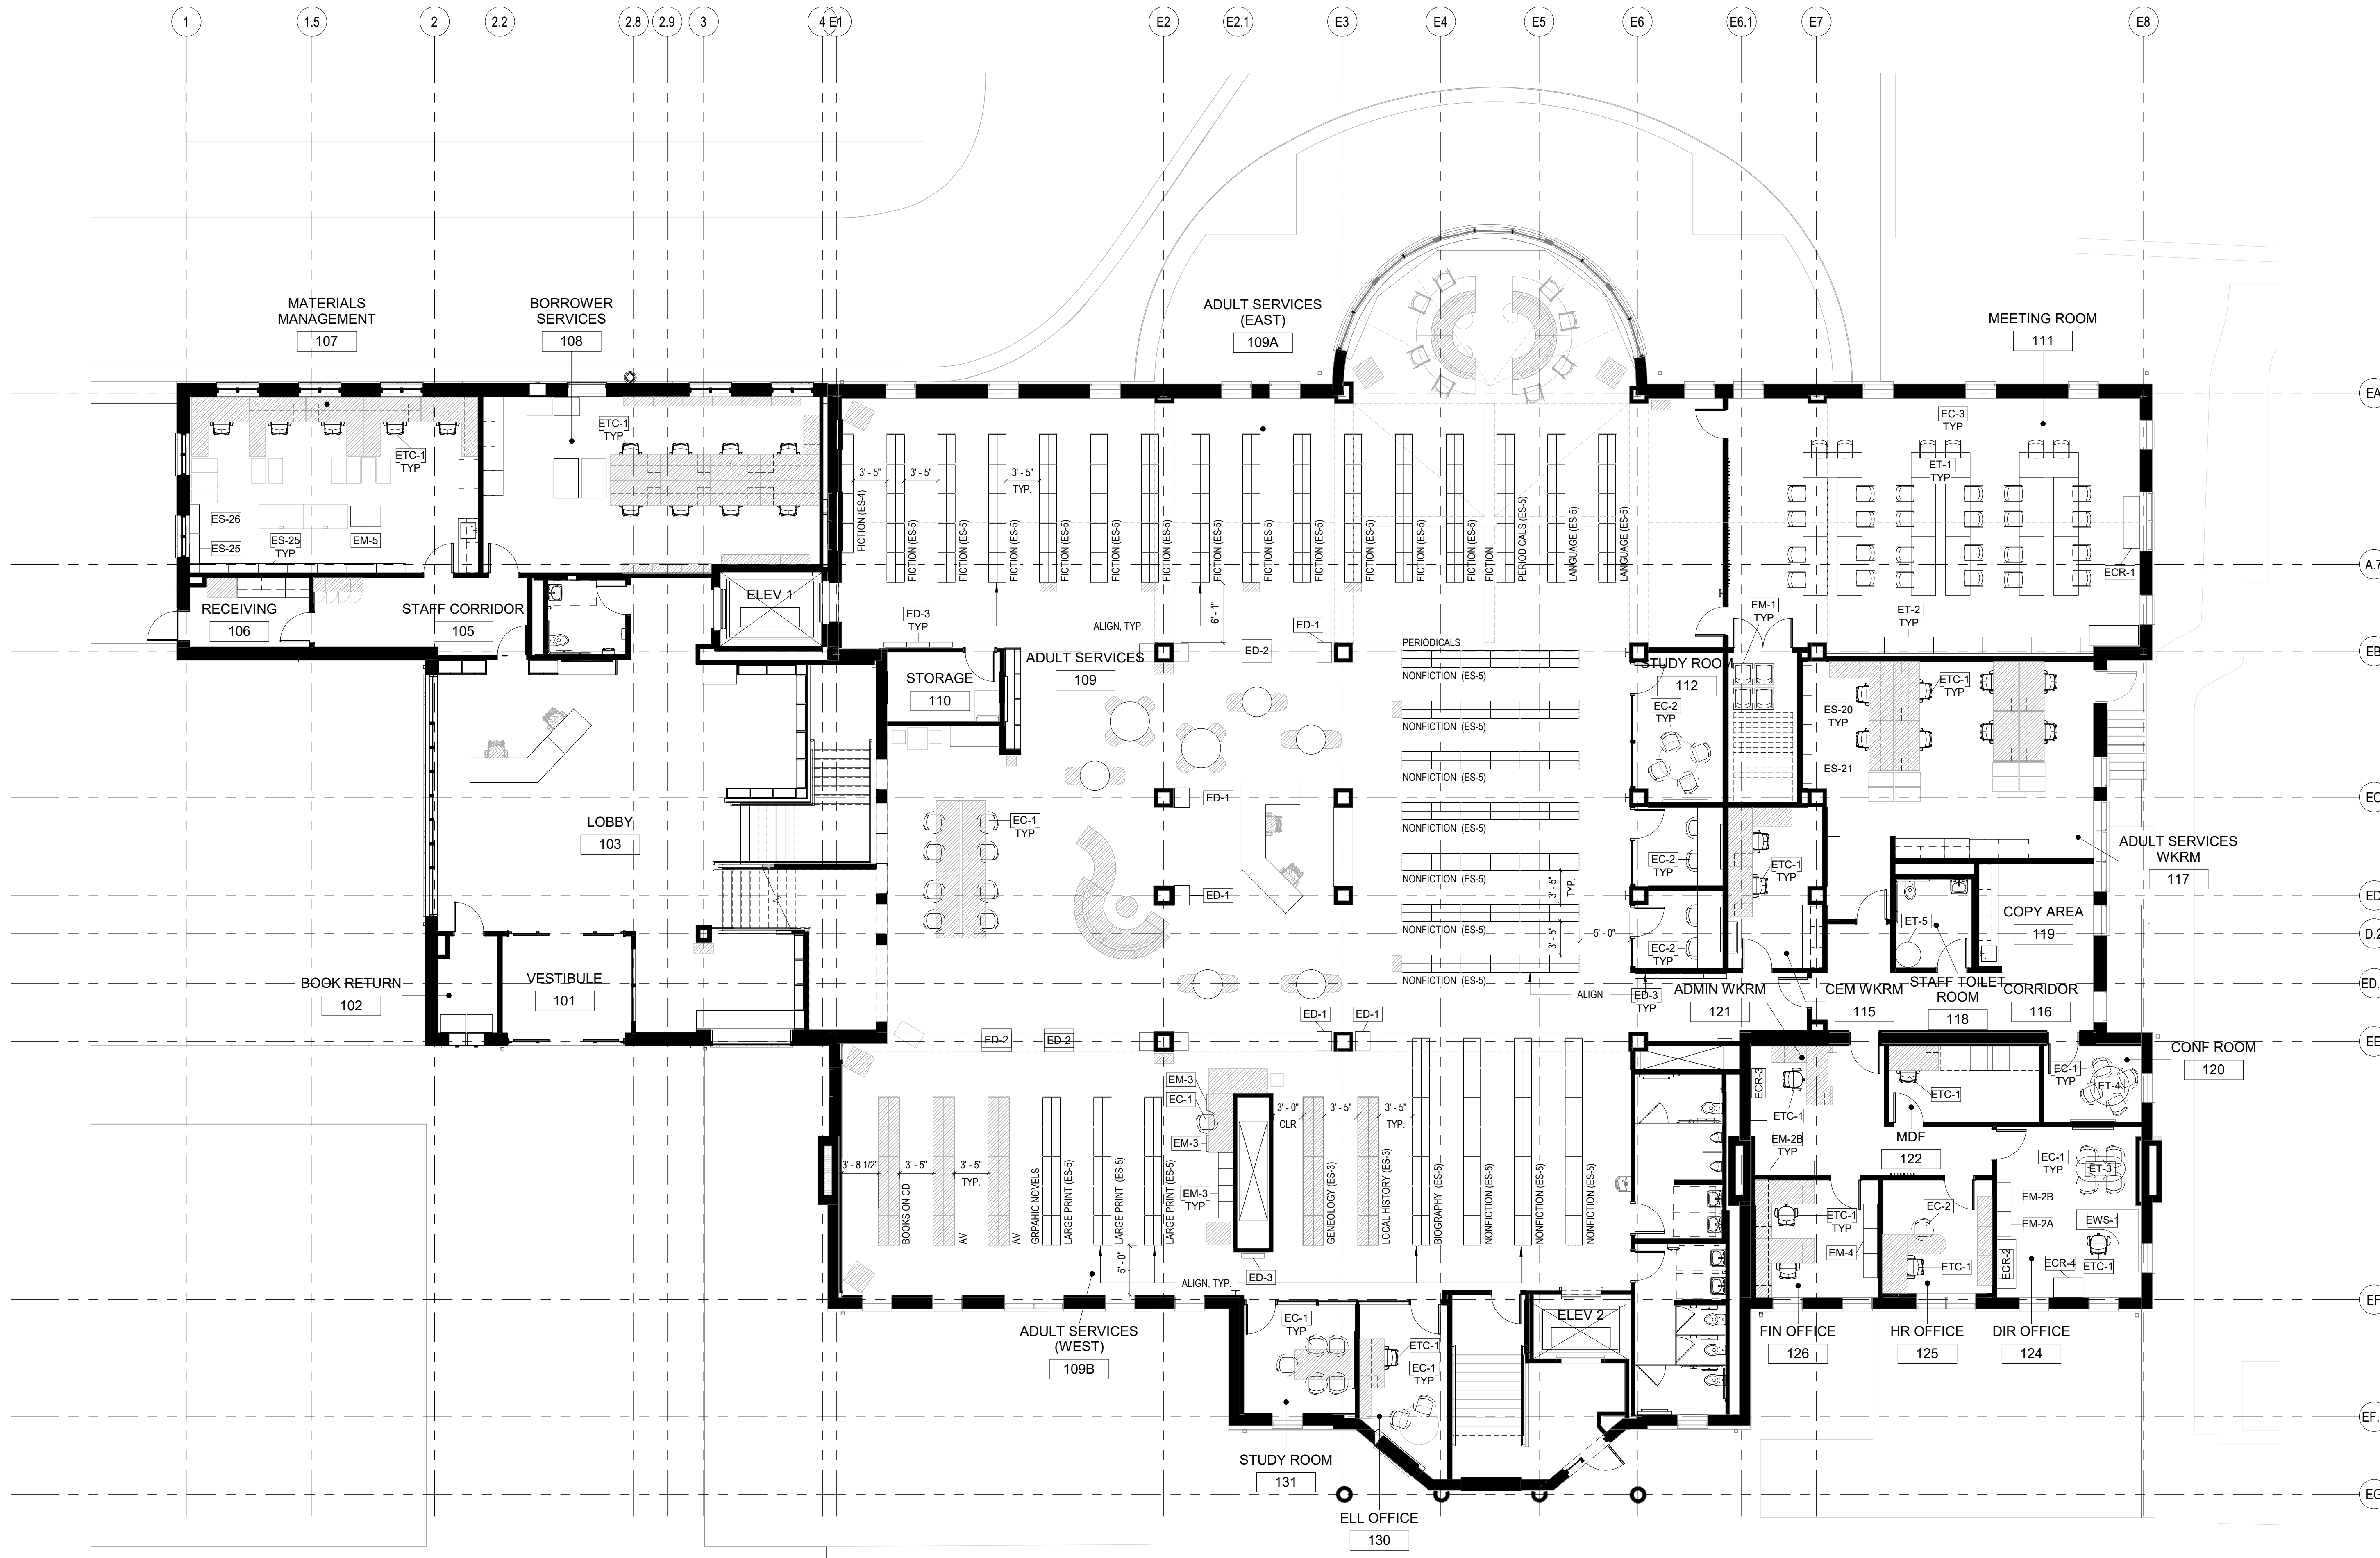

A6 UPPER LEVEL FURNITURE PLAN
1/8" = 1'-0"

GENERAL NOTES

SHEET NOTES

NOTE: NOT ALL SHEET NOTES BELOW MAY BE USED ON THIS SHEET

LEGEND

OWNER
Plainfield Area Public Library
15025 S. ILLINOIS ST.
PLAINFIELD, IL 60544

ARCHITECT
SHEEHAN NAGLE HARTRAY ARCHITECTS
A WOOLPERT COMPANY
SHEEHAN NAGLE HARTRAY ARCHITECTS
130 EAST RANDOLPH ST, SUITE 3100
CHICAGO, IL 60601
MEP / TECHNOLOGY ENGINEER

SALAS O'BRIEN
expect a difference
SALAS O'BRIEN
815 SOUTH WABASH AVENUE
CHICAGO, IL 60605
STRUCTURAL ENGINEER

GRAEF
332 SOUTH MICHIGAN AVENUE, SUITE 1400
CHICAGO, IL 60604
CIVIL ENGINEER AND LANDSCAPE CONSULTANT

ERIKSSON ENGINEERING ASSOCIATES, LTD.
ERIKSSON ENGINEERING ASSOCIATES
145 COMMERCE DRIVE, SUITE A
GRAYSLAKE, IL 60030
LIGHTING CONSULTANT

GGLD
GWEN GROSSMAN
LIGHTING DESIGNER
GWEN GROSSMAN LIGHTING DESIGN
53 WEST JACKSON STREET, SUITE 1457
CHICAGO, IL 60604

INKSPOTDESIGN, INC.
wayfinding | signage | graphics
320 W Ohio Street 4th Floor Chicago, Illinois 60604
312 / 337-9400

No.	Description	Date
ISSUED FOR MOVERS		01.30.2024
FFAE 03	ISSUED FOR FFBE BID PACKAGE 03 - GENERAL FURNITURE	11.20.2023
FFAE 02	ISSUED FOR FFBE BID PACKAGE 02 - WORKSTATIONS	11.20.2023
FFAE 01	ISSUED FOR FFBE BID PACKAGE 01 - SHELVING & END PANELS	11.20.2023
	ISSUED FOR BID & PERMIT	10.27.2023
	ISSUED FOR DESIGN DEVELOPMENT	06.19.2023
	ISSUED FOR SCHEMATIC DESIGN	10.07.2022

PLAINFIELD AREA PUBLIC LIBRARY EXPANSION
15025 S ILLINOIS ST
PLAINFIELD, IL 60544

ISSUED FOR BID & PERMIT

UPPER LEVEL FURNITURE PLAN

A820.04